


Duplicate  
Print

USE 90° BEND SUPPORTS 6081301 AT TUBING BENDS TO AVOID HAVING TO CUT AND SPLICE TUBING INSIDE COACH BODY. OUTSIDE OF COACH, COPPER ELBOWS 2252211 AND CRAMP SLEEVES 3779592 MAY BE USED WHERE SPACE IS LIMITED.

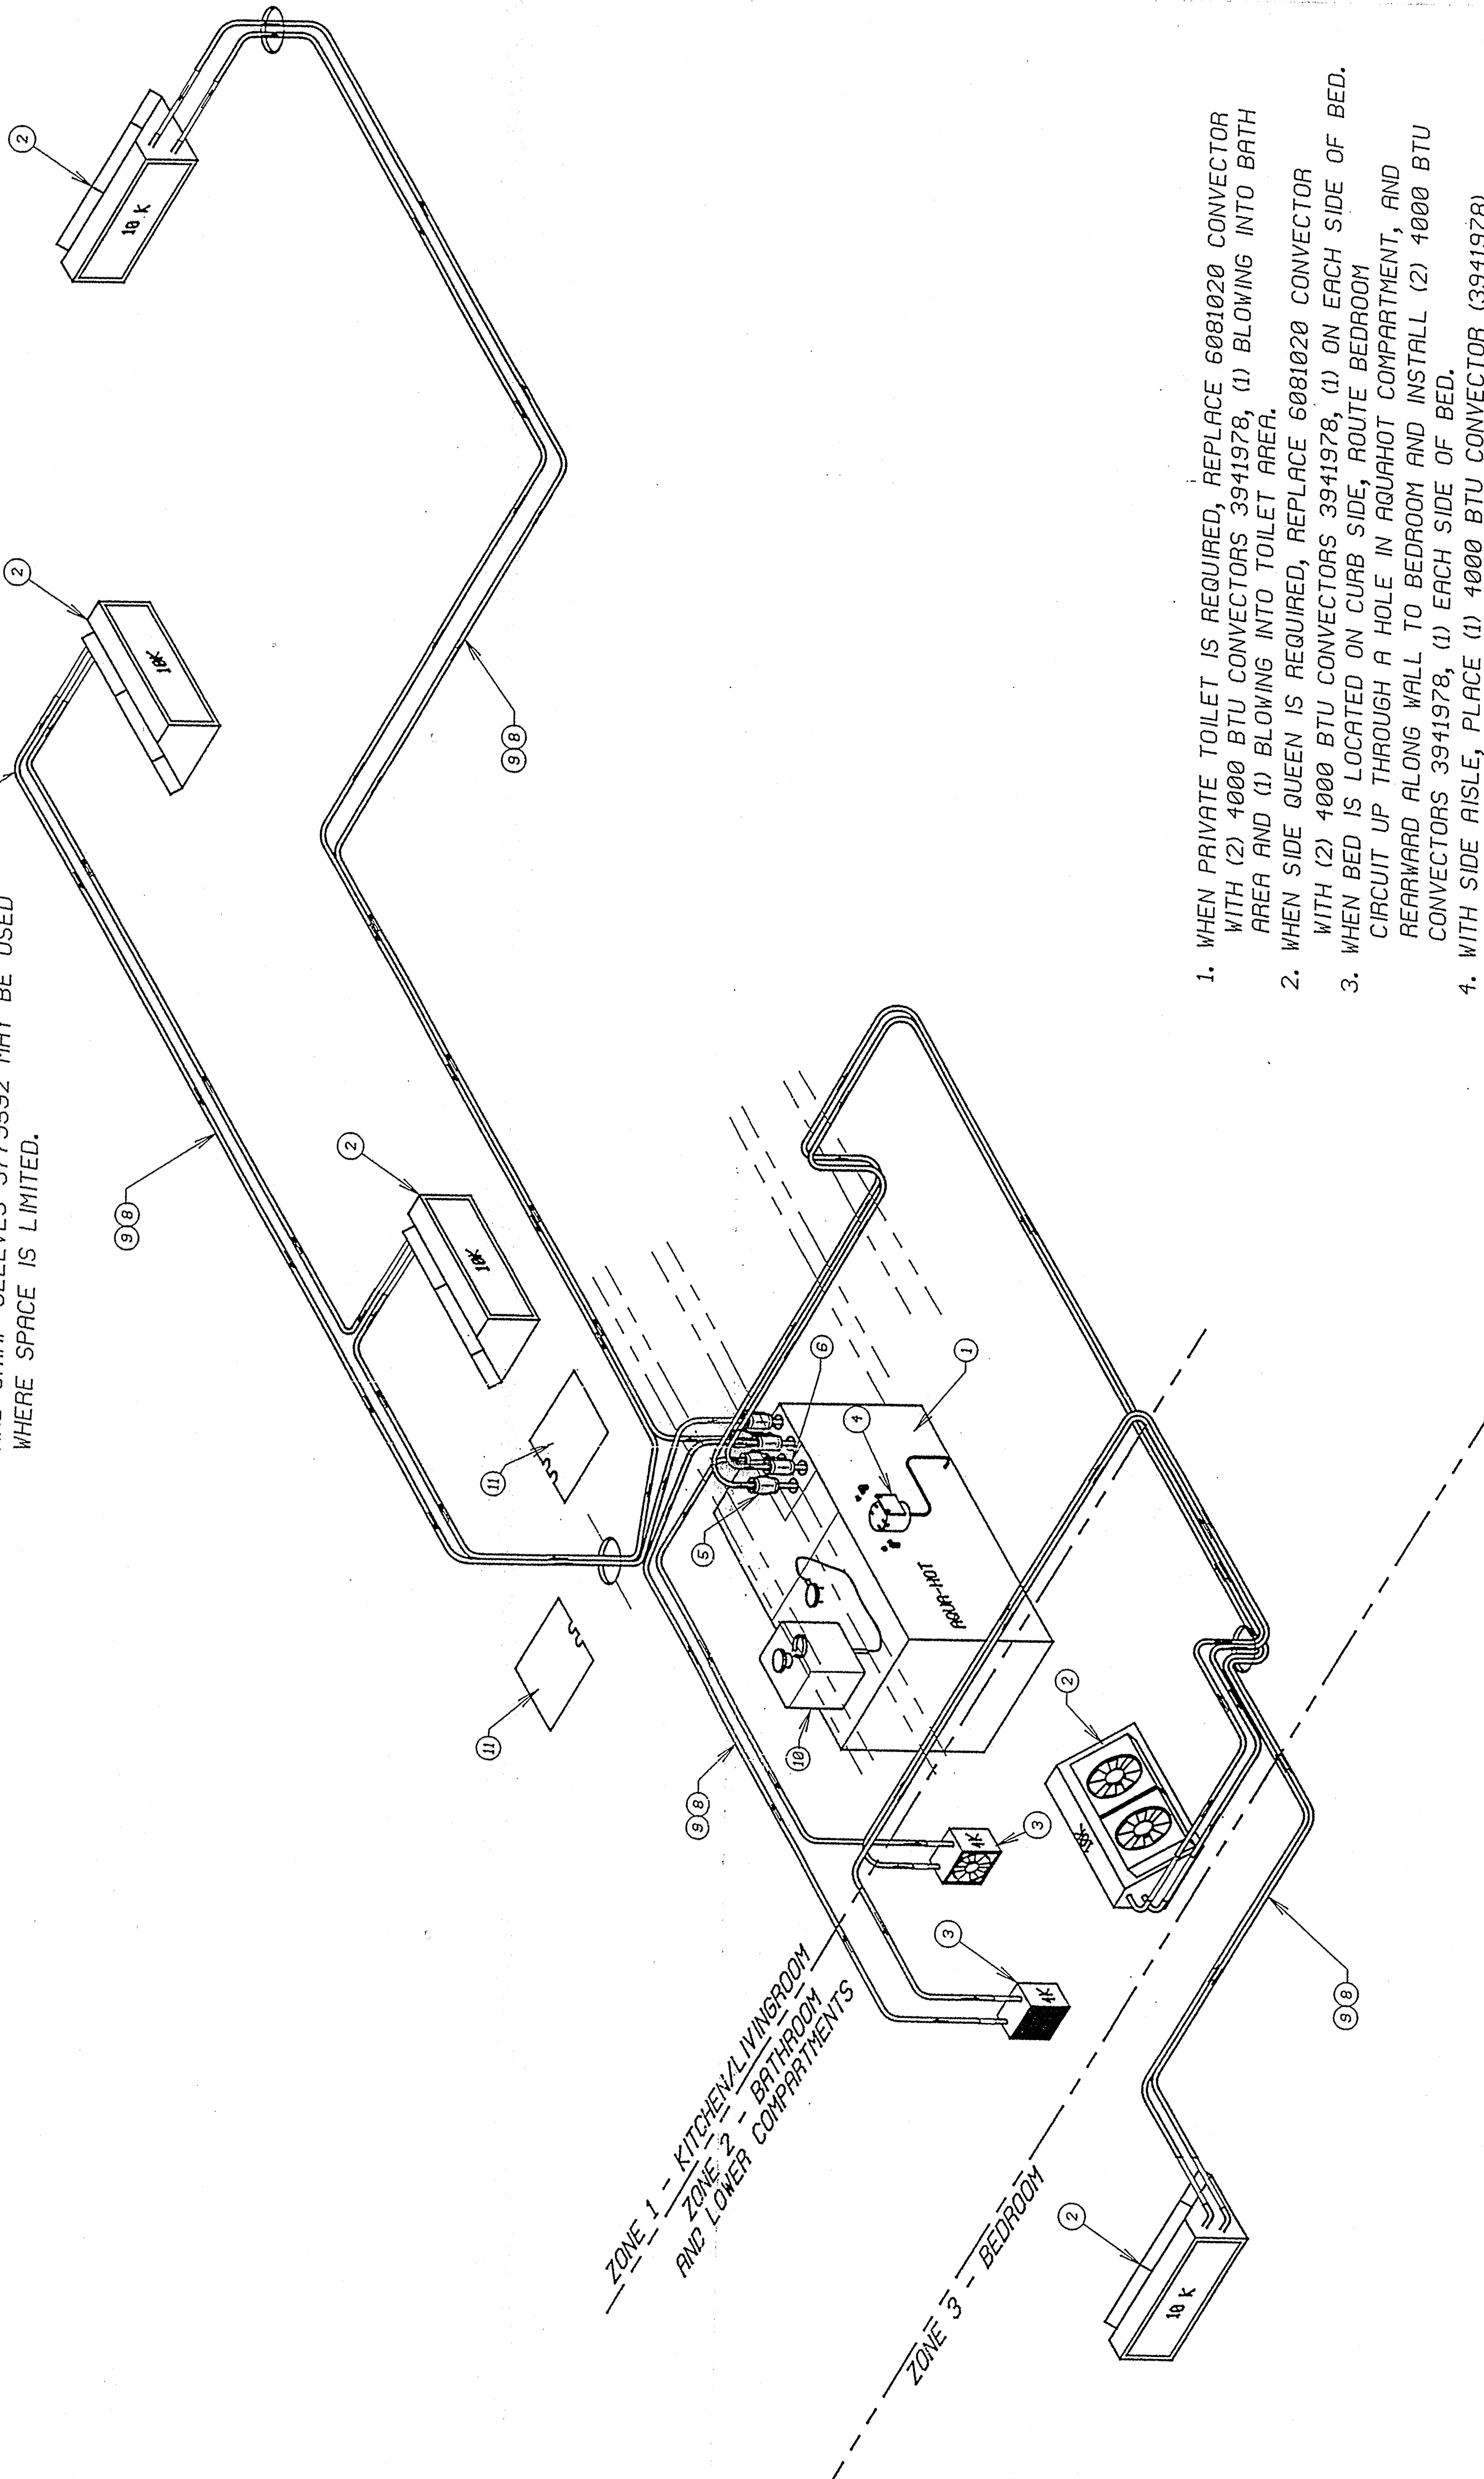

1. WHEN PRIVATE TOILET IS REQUIRED, REPLACE 6081020 CONNECTOR WITH (2) 4000 BTU CONNECTORS 3941978, (1) BLOWING INTO BATH AREA AND (1) BLOWING INTO TOILET AREA.
2. WHEN SIDE QUEEN IS REQUIRED, REPLACE 6081020 CONNECTOR WITH (2) 4000 BTU CONNECTORS 3941978, (1) ON EACH SIDE OF BED.
3. WHEN BED IS LOCATED ON CURB SIDE, ROUTE BEDROOM CIRCUIT UP THROUGH A HOLE IN AQUAHOT COMPARTMENT, AND REARWARD ALONG WALL TO BEDROOM AND INSTALL (2) 4000 BTU CONNECTORS 3941978, (1) EACH SIDE OF BED.
4. WITH SIDE AISLE, PLACE (1) 4000 BTU CONNECTOR (3941978) IN BASE OF PANTRY, ROUTING TUBING THROUGH THE FLOOR AND BEHIND THE WALL ABOVE THE AQUAHOT BAY. LOCATE ADDITIONAL 4000 BTU CONNECTOR IN BATHROOM, USING STANDARD ROUTING ACROSS FRAME AND DOWN STREET SIDE WALL.

ITEM	P/N	DESCRIPTION	QUANTITY
1	6080818	AQUA-HOT, 60000 BTU, 3 ZONE, 12V, 920-131	1 (SEE NOTE 1)
2	3941560	CONNECTOR, 12V, 4000 BTU, PANINUS	2 (SEE NOTE 2)
3	6081575	VALVE, CHECK, 1/2" NPT, 1/4" NPT PORTS	1 (SEE NOTE 3)
4	6081518	VALVE, CHECK, 1/2" NPT, 1/4" NPT PORTS	1 (SEE NOTE 3)
5	6081592	VALVE, CUTOFF, BALL, 1/4" TURN, 1/2" NPT X 1/2" FPT	2 (SEE NOTE 4)
6	6081553	HOSE, HEATER, WATER, 5/8" I.D., 100' X 100PSI	200FT (SEE NOTE 4)
7	6081553	HOSE, HEATER, WATER, 5/8" I.D., 100' X 100PSI	200FT (SEE NOTE 4)
8	1109271	LOAD, CORRUGATED, 1/2" NPT, 1/4" NPT	2 (SEE NOTE 3)
9	6081020	BOTTLE, EXPANSION TANK, 4 BRKT, 185500000P	2
10	6080864	COVER, ACCESS HOLE, PLUMBING, HYDRONIC HEAT	2
ITEMS NOT SHOWN ON DRAWING			
13	055710	CLAMP, CLOSED TYPE, INCL. 13/16, 1645	48
14	0851307	COVERING, CHECK SMOOTH, BLK, 1/8" X 38-3/16 X 3810	48 (0814)
15	0877597	VALVE, BARBED, 5/8" ID HOSE X 1/2" PIPE	2
16	1146868	INSERT, BARBED, 5/8" ID HOSE X 1/2" PIPE	1
17	1483868	ELBOW, BARBED INSERT, 1/4" HOSE X 1/4" NPT	1
18	1569165	ADAPTER, BARBED INSERT, 3/8" HOSE X 3/8" PIPE	1
19	1722287	CLAMP, AND TUBE CLAMP, 1/8" - 1/4" FLANGE	5
20	2193678	BRACKET, WALL MTS. WEATHERPROOF X 3/4	18 GALLONS
21	2211118	BOX, RECEPTACLE, WEATHERPROOF X 3/4	16
22	3779592	COUPLING, 1/2" NPT, BRASS X 1/2" BRASS	2
23	3779592	SLEEVE, CRAMPING, COPPER, 1/2" BRASS	2
24	6091372	DEFLECTOR, HEATER	1
25	6080865	TERMINATOR, FAN TRASH ONE-SEND	1
26	6080865	CONNECTOR, 1/2" NPT X 1/2" POLY TUBE	1
27	6080867	SLIP ON, CONSTANT TENSION, FOR 1/2" POLY TUBING	1
28	6081335	BRACKET, CONNECTOR, 5/8" OD POLY TUBE, WFS1050	38
29	6081384	ELBOW, 1-1/4" PIPE, 90 DEG., GALVANIZED	9
30	6081175	ELBOW, RUBBER, 5-1/2" U-BOLT	1
31	6081483	CLAMP, RUBBER, 5-1/2" U-BOLT	1
32	6081483	CLAMP, RUBBER, 5-1/2" U-BOLT	1
NOTES: 1. NUMBER OF HEAT EXCHANGERS MAY VARY ACCORDING TO FLOOR PLAN.  
2. (2) 4000 BTU HEAT EXCHANGERS WILL BE REQUIRED FOR BRY HEAT.  
3. THESE PARTS SUPPLIED WITH THE AQUA-HOT SYSTEM TECH #1.  
4. THE COPPER INLET/OUTLET TUBES ON THE HEAT EXCHANGERS.

MATERIAL:

FLAT SIZE:

FINISH COLOR OR TYPE

RAW  PAINT

PRIME  PLATING

OTHER

TOLERANCES ON ALL DIMENSIONS IS PLUS  OR MINUS  UNLESS OTHERWISE SPECIFIED.

INACTIVATES NOS

REPLACED BY NO

DR. JUL. 28 '94 BY JWH/TCJ/LF

APP. BY

CK. BY

SIZE C

6080956

WLB

Blue Bird Wander Lodge

DIAGRAM, INSTALLATION, AQUAHOT

HEATING

3/15/95

DR. APP. CK. DATE

SCALE N/A

REVISED

ECN 5557

ECN 5557

DR. APP. CK. DATE

3/15/95